


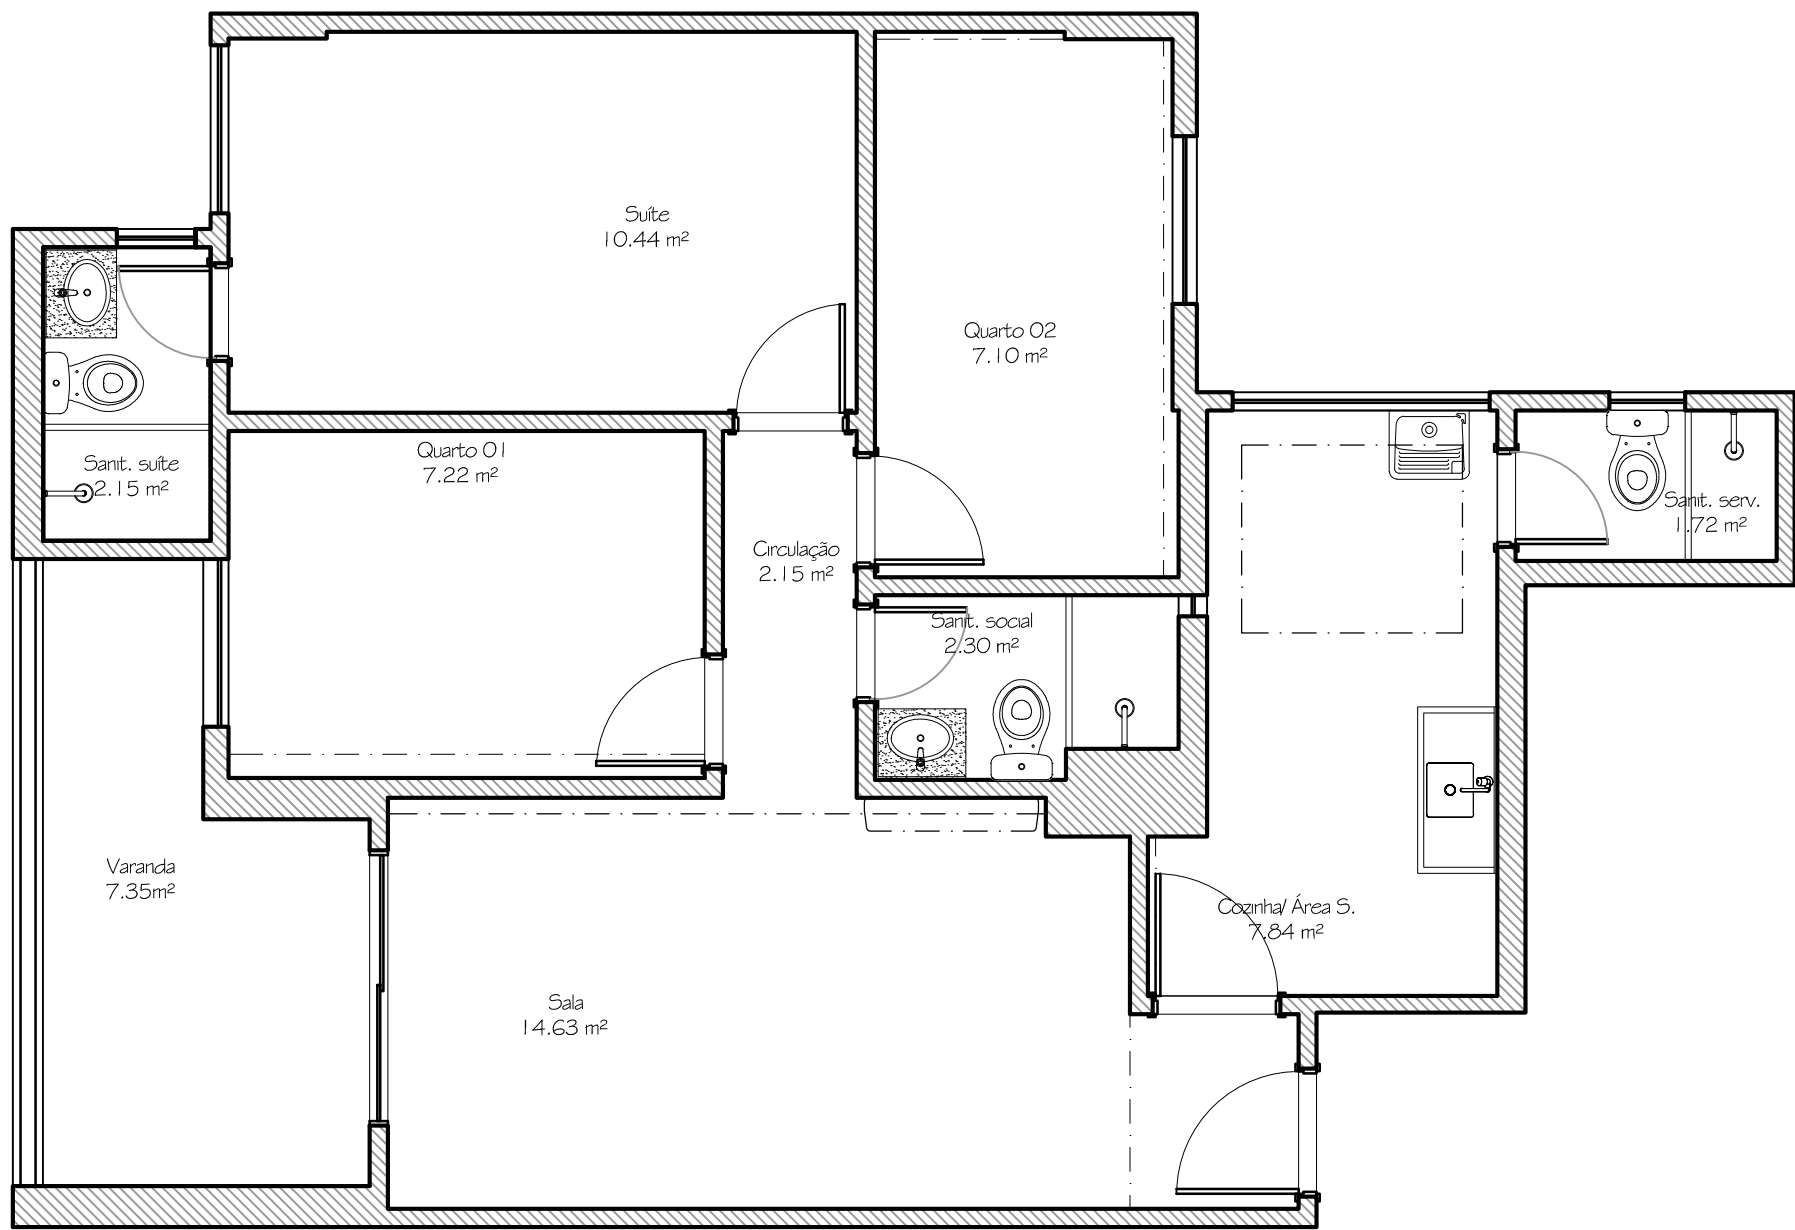

PLANTA BAIXA
Escala: 1/50